


BARCLAY STREET

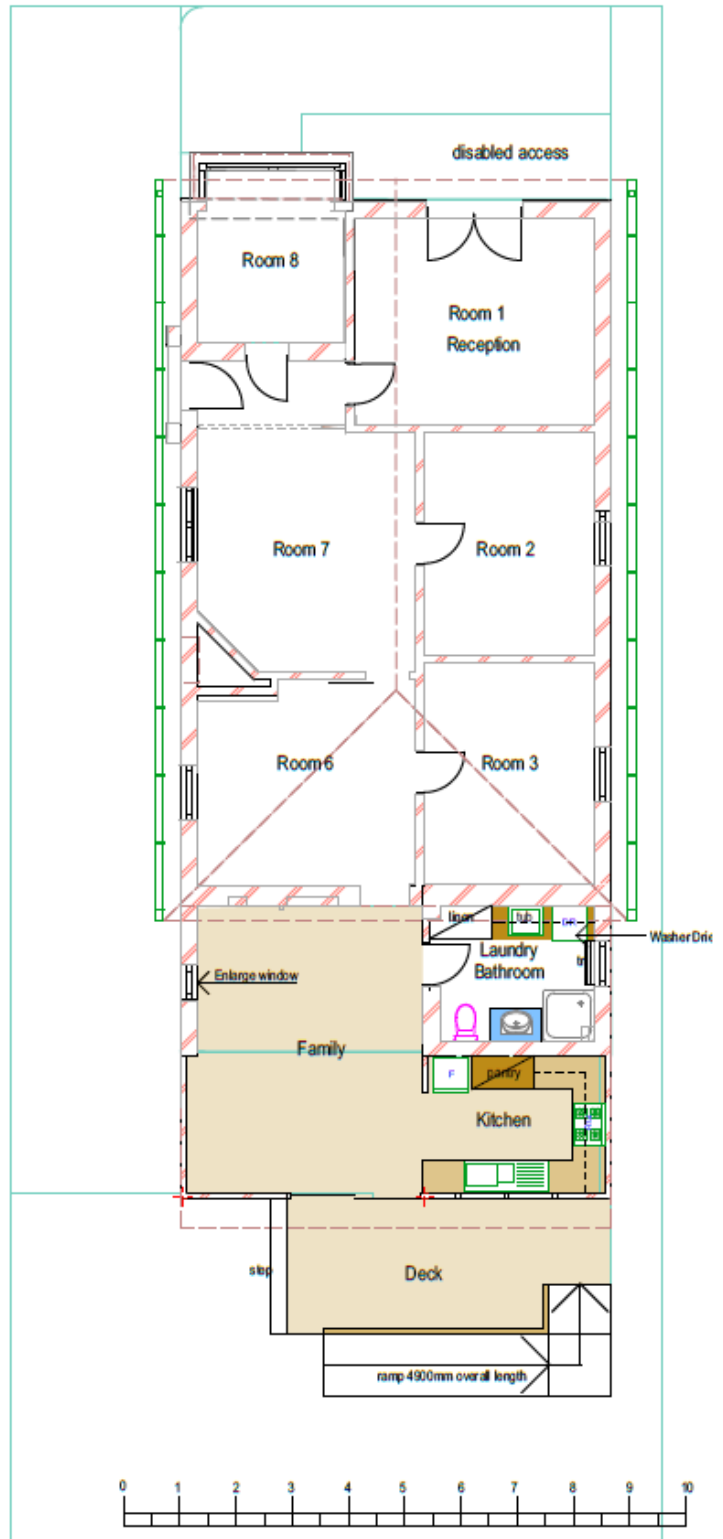

**carste STUDIO Pty Ltd**  
 Architects and Heritage Consultants  
 ABN 16122384450  
 nominated architect  
 ABN 148 744 4613  
 35 Morphett Road  
 FLOWERDALE 7325 | WYVAND 7325  
 ac.studio@carste.com.au  
 www.carste.com.au

ACN 122384450  
 stephen.booker@carste.com.au  
 nominated architect  
 ABN 148 744 4613  
 14 Barclay Street  
 MAYFIELD  
 stephen.booker@carste.com.au  
 www.carste.com.au

**Project Name:** Proposed Residential Floor Plan  
**Alterations and Additions**  
**Proprietor:** Mr Kirk May  
**Project Number:** #111  
**Drawings:** 1:100 @ A3  
**Title:** Proposed Residential Floor Plan  
**Scale:** #Project Status  
**Status:** Wednesday, 17 April 2019  
**Drawn Date:**

**Bar Scale:** 1:100  
**Drawing No:** 2019-01  
**Drawn By:** Full Name  
**Reviewed By:** Stephen Booker